




1 PARTIAL EAST ELEVATION
SCALE: 1/8" = 1'-0"

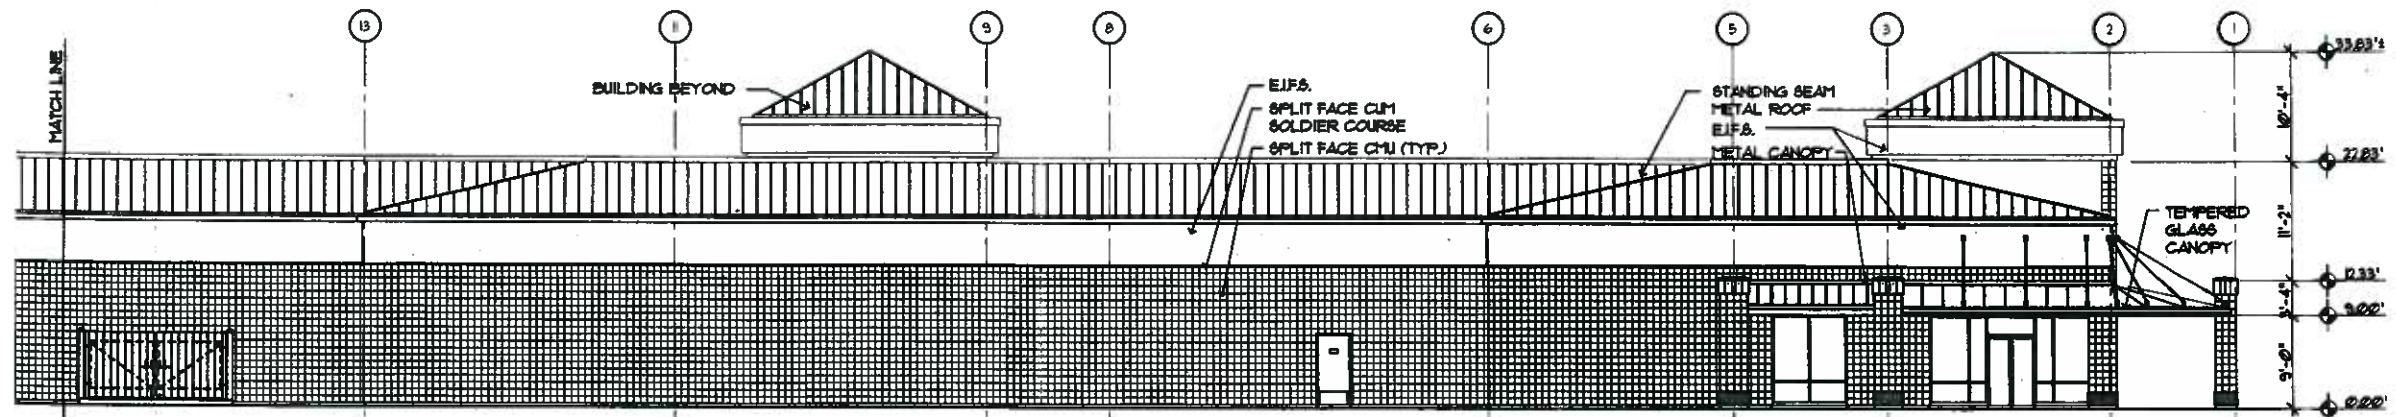

2 PARTIAL EAST ELEVATION
SCALE: 1/8" = 1'-0"

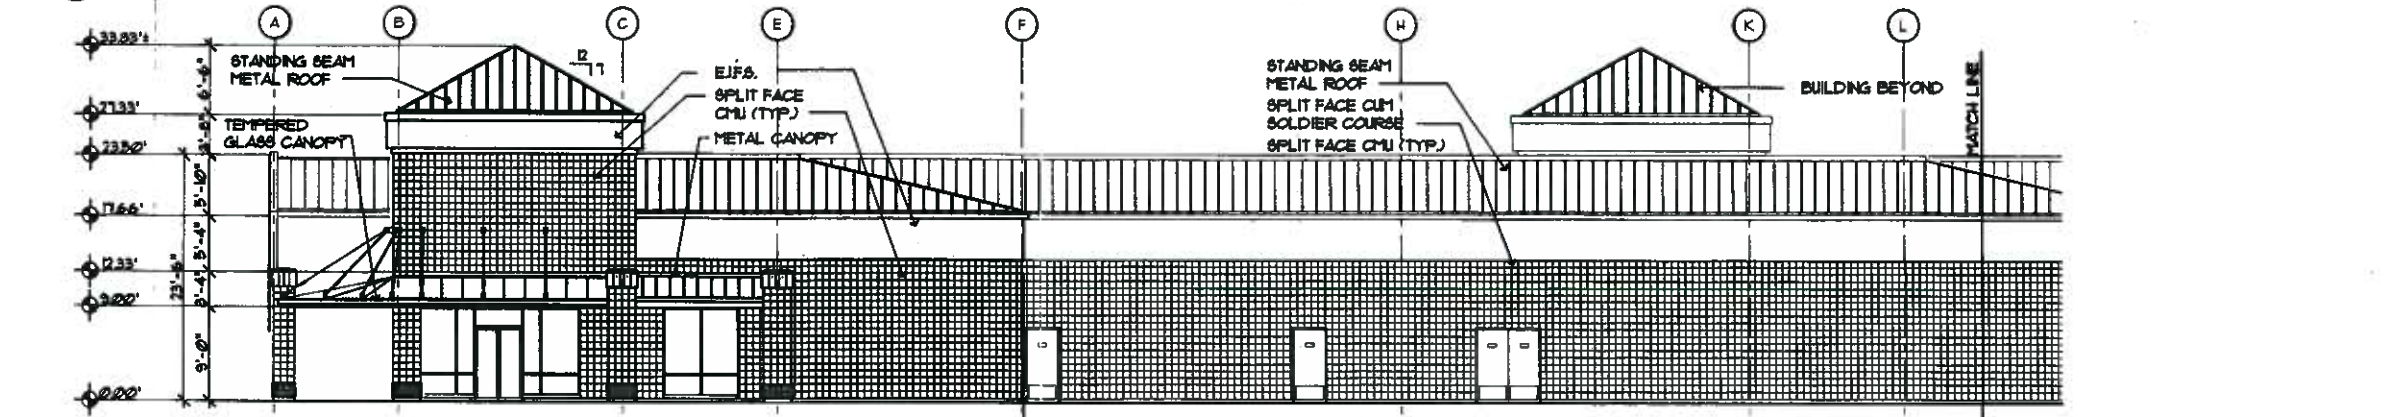

3 PARTIAL SOUTH ELEVATION
SCALE: 1/8" = 1'-0"

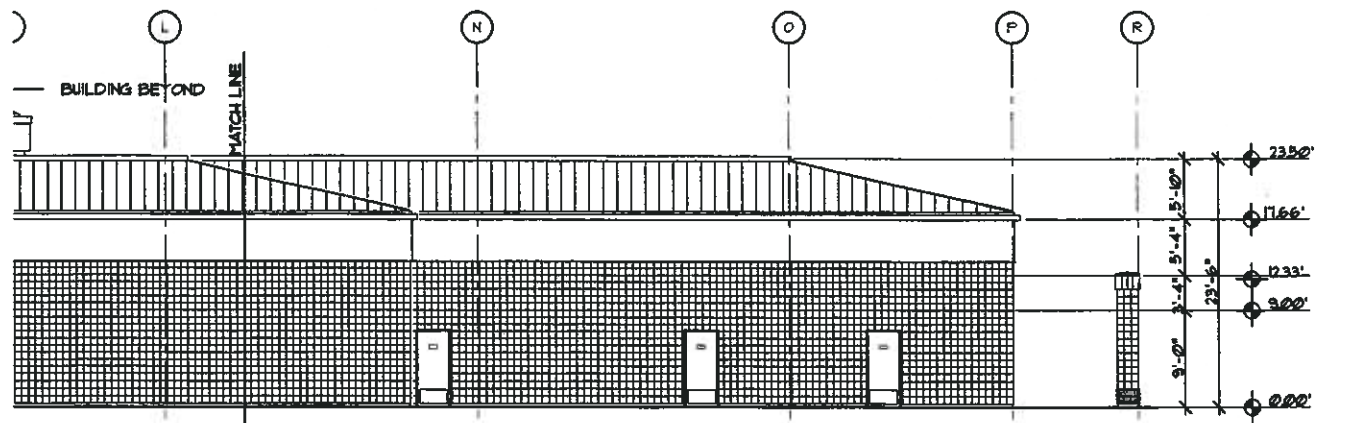

4 PARTIAL SOUTH ELEVATION
SCALE: 1/8" = 1'-0"

NOTE:
WINDOW ASSEMBLY TO HAVE
U-VALUE 60 OR LESS,
SHADE COEFF. 10 OR LESS.

TULALIP RETAIL CENTER



QUIL CEDA PARK
TULALIP, WASHINGTON

△		
△	2/27/01	Construction Set
△	2/10/01	BID SET
△	1/15/01	PERMIT SET
△	9/20/00	PRELIMINARY
REV	DATE	DESCRIPTION
PROJECT MANAGER	JAR	
ARCHITECT/ENGINEER	JAR	
DRAWN BY	AS/LES	DATE 10/21/00
CHECKED BY	JUM	DATE

NOTE: DRAWINGS AND INSTRUMENTS OF SERVICE ARE THE PROPERTY OF ENH-PARR & ASSOCIATES, INC. ©2000

Enh-Parr & Associates
Architects Planners
A Professional Service Corporation
2000 130th Ave. S.E. Suite 100
Bellevue, WA 98005-1201 (206) 444-4000 (206) 444-1515 Fax

DRAWING TITLE	DRAWING NO.
ELEVATIONS	A3-2
JOB NUMBER	00-40713
PRINT DATE	