



# LEGEND

- EXISTING MINOR CONTOUR
- - - 10 --- EXISTING MAJOR CONTOUR

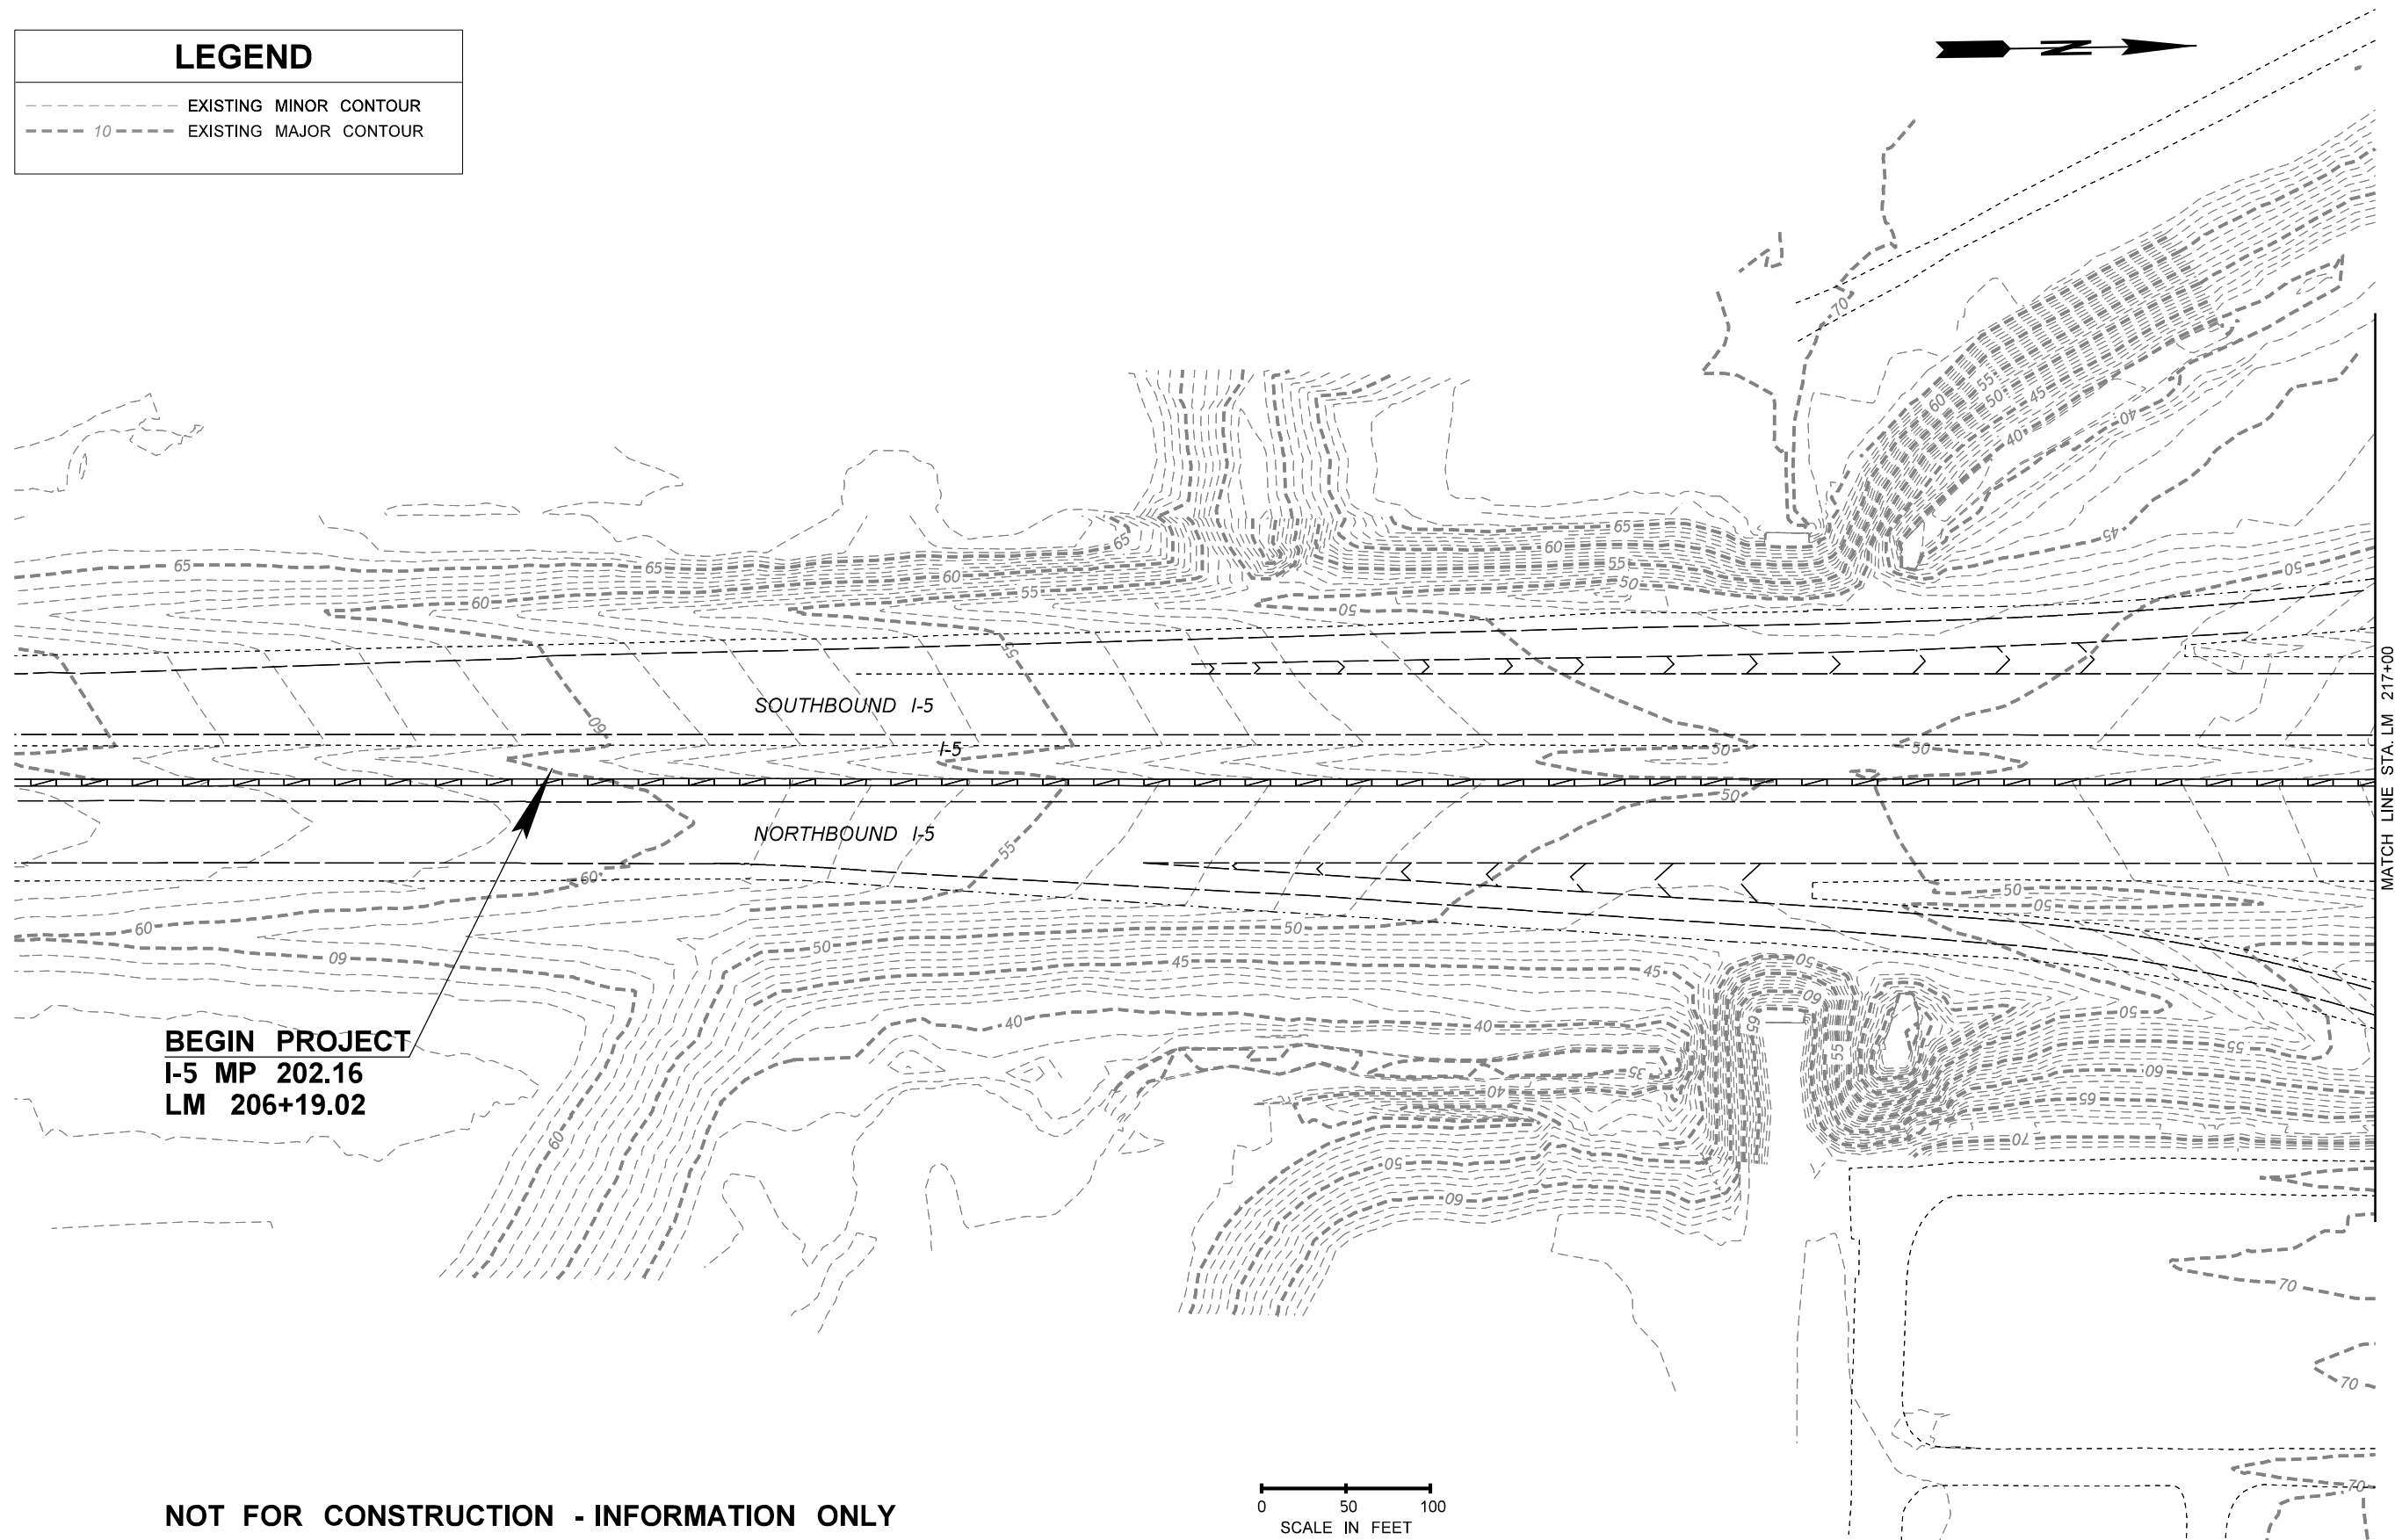


MATCH LINE STA. LM 217+00  
SEE SHEET CN2

**NOT FOR CONSTRUCTION - INFORMATION ONLY**

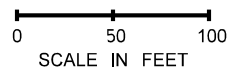


FILE NAME U:\PSO\Projects\Clients\1598-Tulalip Tribes\554-1598-095 116th-Ph4-PSE\99Svc\ICADD\ENGRWORK\Chetan\Contour Lines Only.dgn				REGION NO. STATE		FED.AID PROJ.NO.		<b>I-5 / 116TH STREET NE INTERCHANGE IMPROVEMENTS PHASE 4 RAMPS</b>		Plot 2	
TIME 3:12:00 PM		DATE 10/6/2017		10 WASH		LOCATION NO.				PLAN REF NO	
PLOTTED BY sharmche		DESIGNED BY		JOB NUMBER		DATE		<b>EXISTING CONTOURS</b>		SHEET	
ENTERED BY		CHECKED BY		CONTRACT NO.		DATE				OF	
APPROVED BY		REVISION		DATE		BY				SHEETS	

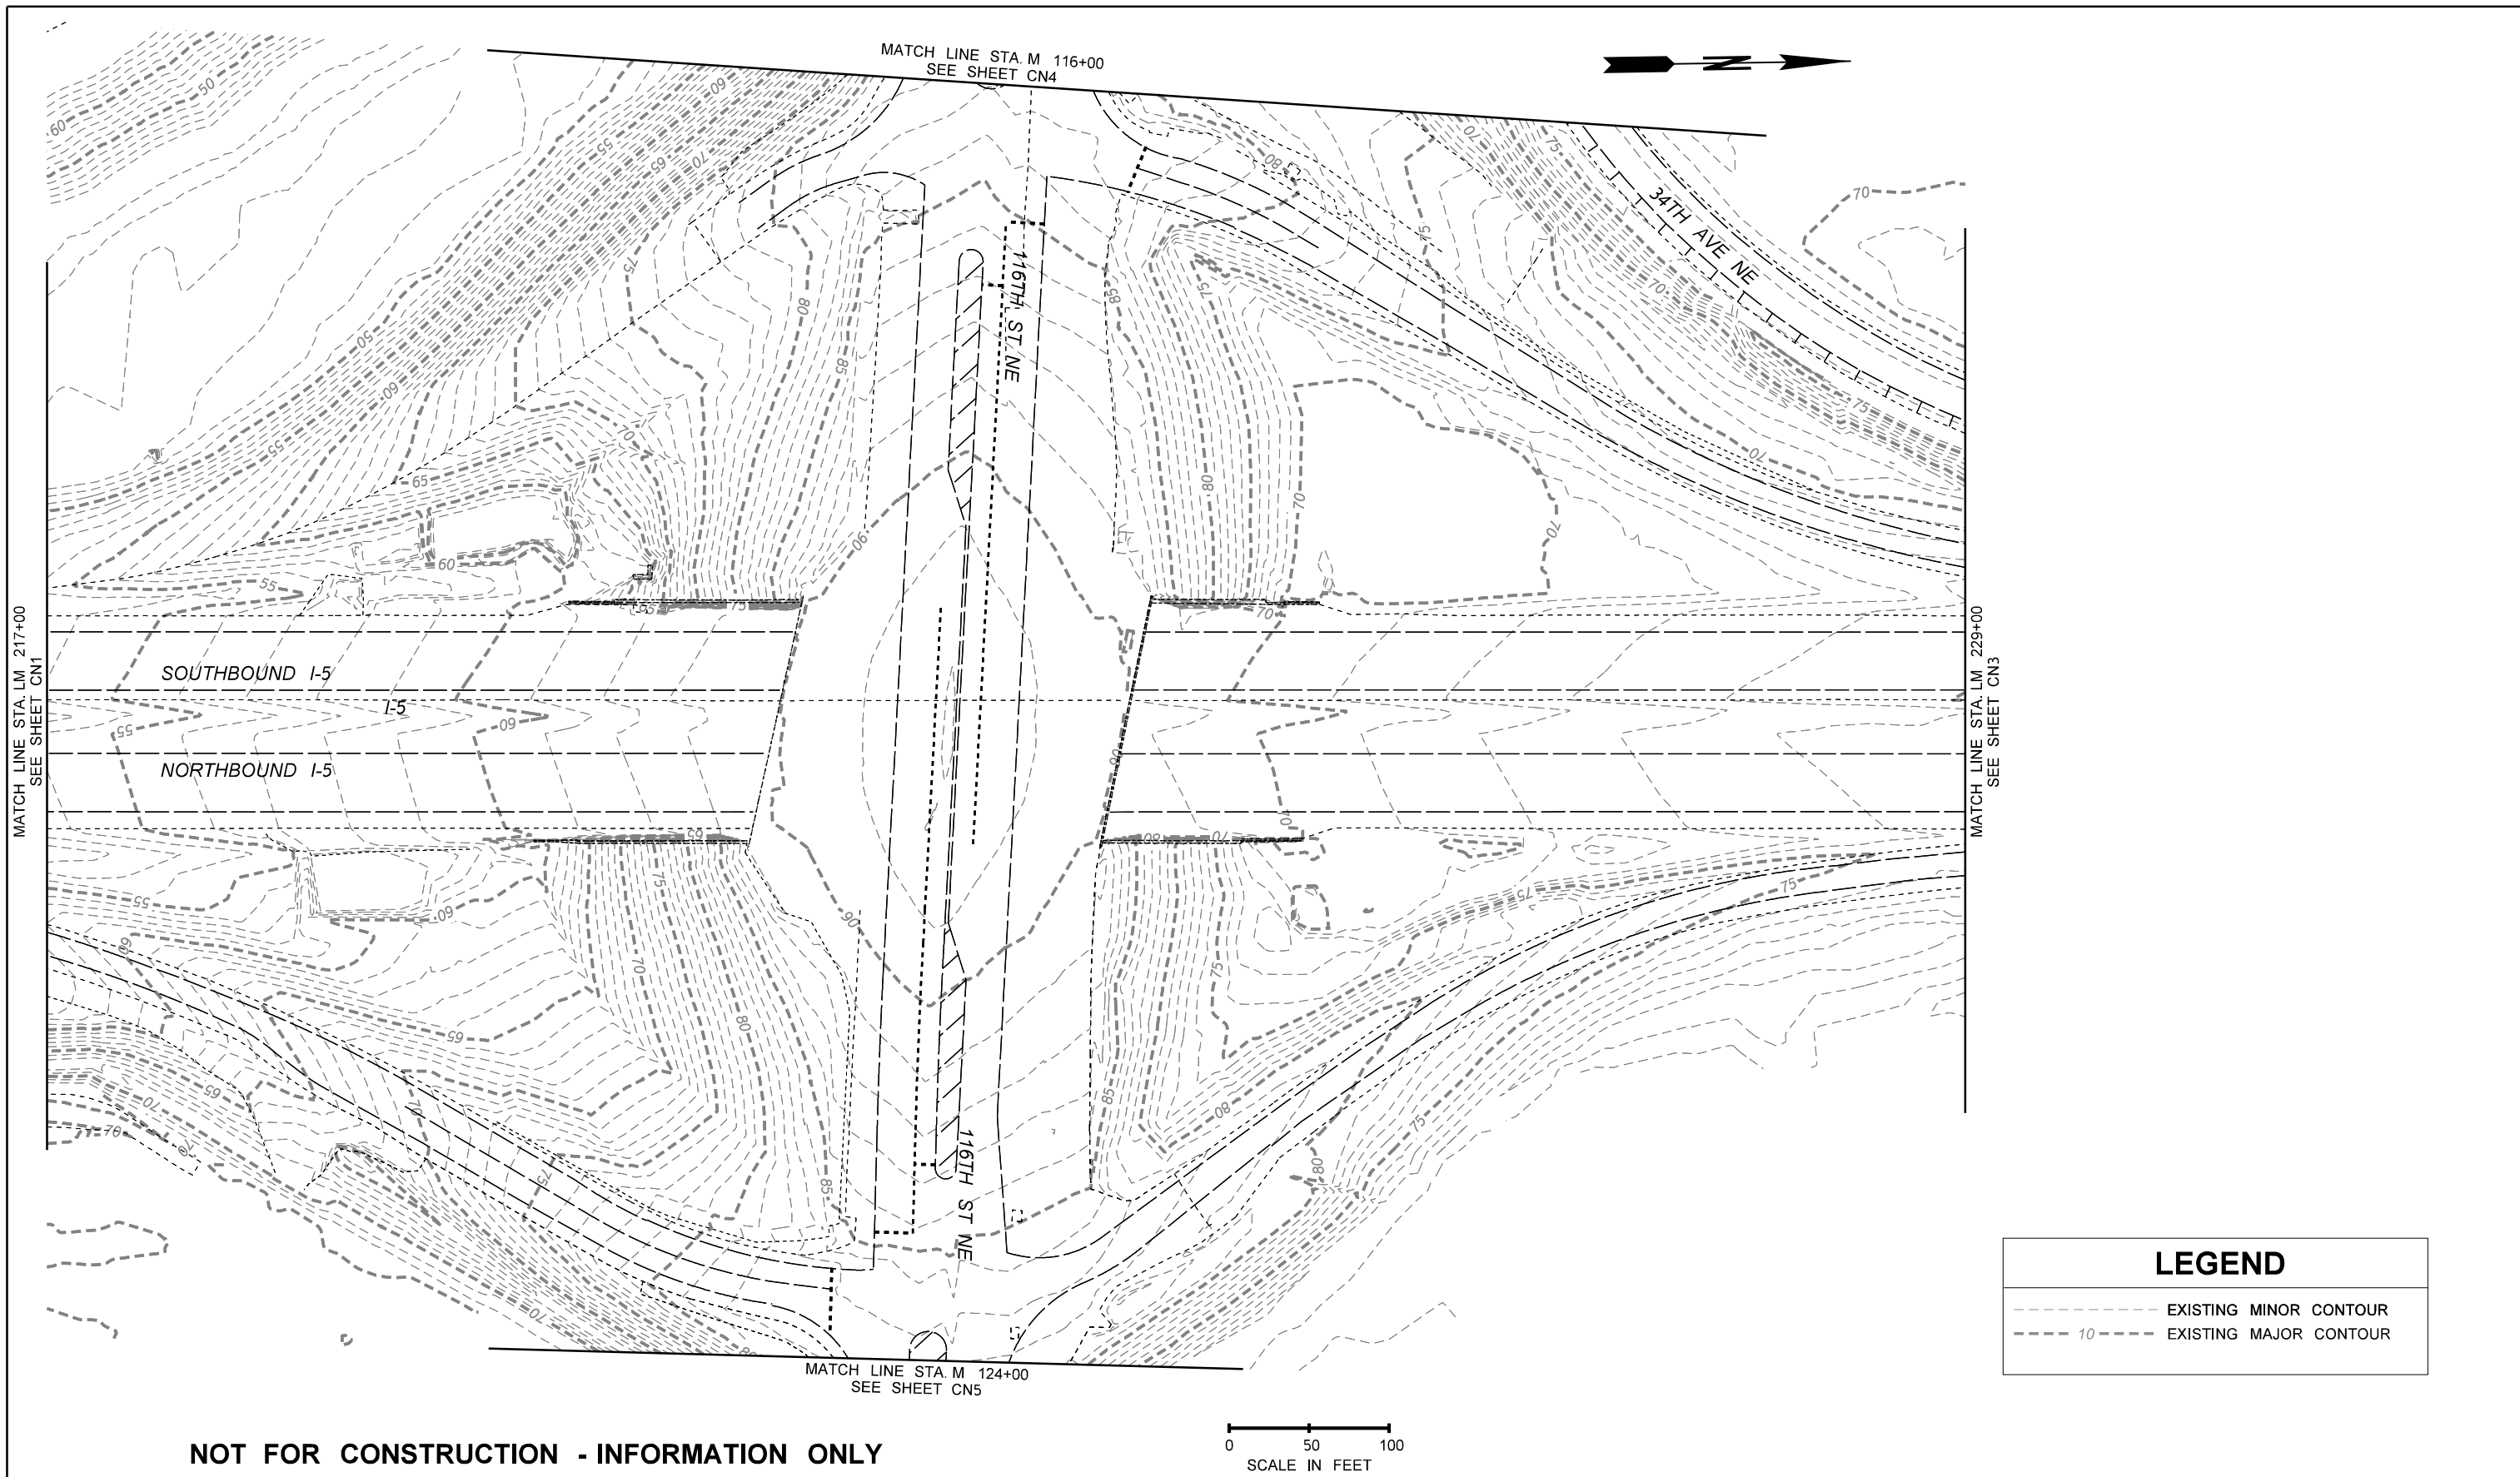

LEGEND	
	EXISTING MINOR CONTOUR
	EXISTING MAJOR CONTOUR

**NOT FOR CONSTRUCTION - INFORMATION ONLY**

FILE NAME U:\PSO\Projects\Clients\1598-TulalpTrbes\554-1598-095 116th-Ph4-PSE\99Svc\ICADD\ENGRWORK\KChetan\Contour Lines Only.dgn				FED.AID PROJ.NO.		Plot 3	
TIME 3:12:01 PM		REGION NO. 10	STATE WASH			PLAN REF NO.	
DATE 10/6/2017		JOB NUMBER				SHEET	
PLOTTED BY sharmche		CONTRACT NO.		LOCATION NO.		OF	
DESIGNED BY						SHEETS	
ENTERED BY							
CHECKED BY							
APPROVED BY							
REVISION		DATE		BY		EXISTING CONTOURS	

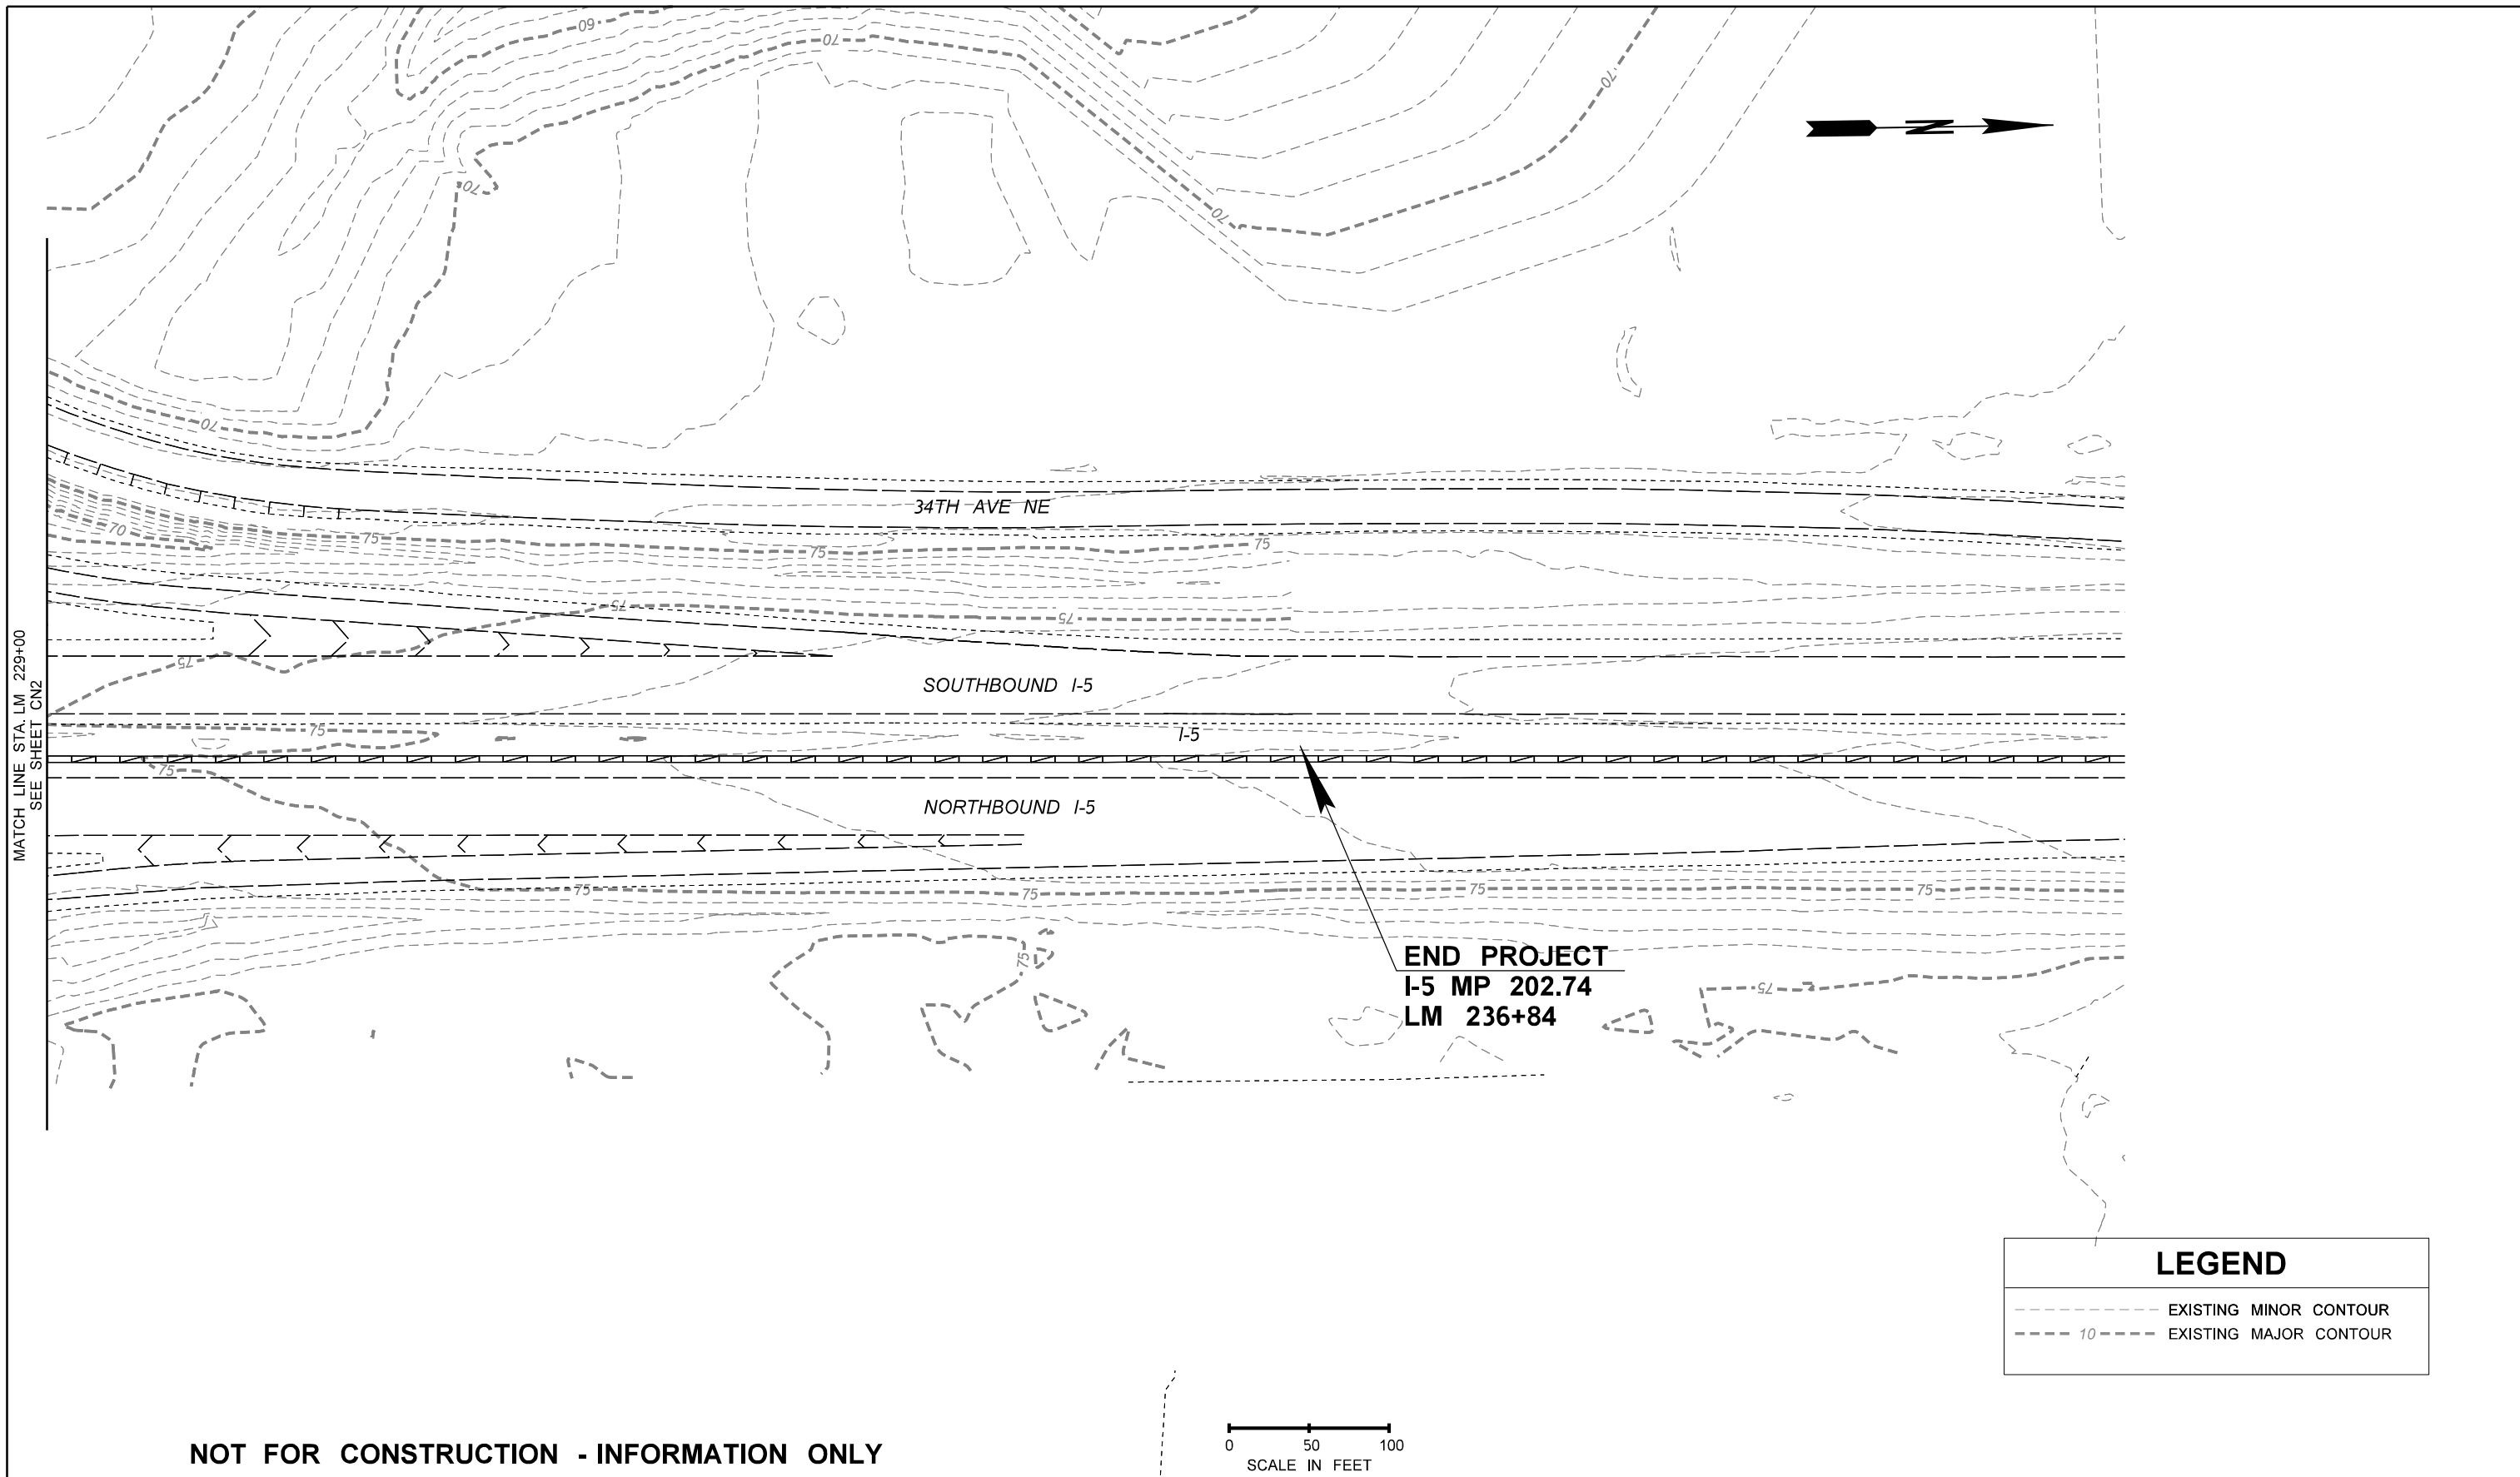


MATCH LINE STA. LM 229+00  
SEE SHEET CN2




**END PROJECT**  
I-5 MP 202.74  
LM 236+84

LEGEND	
	EXISTING MINOR CONTOUR
	EXISTING MAJOR CONTOUR

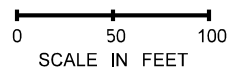


**NOT FOR CONSTRUCTION - INFORMATION ONLY**

FILE NAME U:\PSOI\Projects\Clients\1598-Tulalip Tribes\554-1598-095 116th-Ph4-PSE\99Svcs\CADD\ENGRWORK\Chetan\Contour Lines Only.dgn				FED.AID PROJ.NO.		Plot 4	
TIME 3:12:03 PM				REGION NO. 10	STATE WASH	PLAN REF NO.	
DATE 10/6/2017				JOB NUMBER		SHEET	
PLOTTED BY sharmche				CONTRACT NO.		OF	
DESIGNED BY				LOCATION NO.		SHEETS	
ENTERED BY							
CHECKED BY							
APPROVED BY							
REVISION		DATE	BY	P.E. STAMP BOX	DATE	EXISTING CONTOURS	

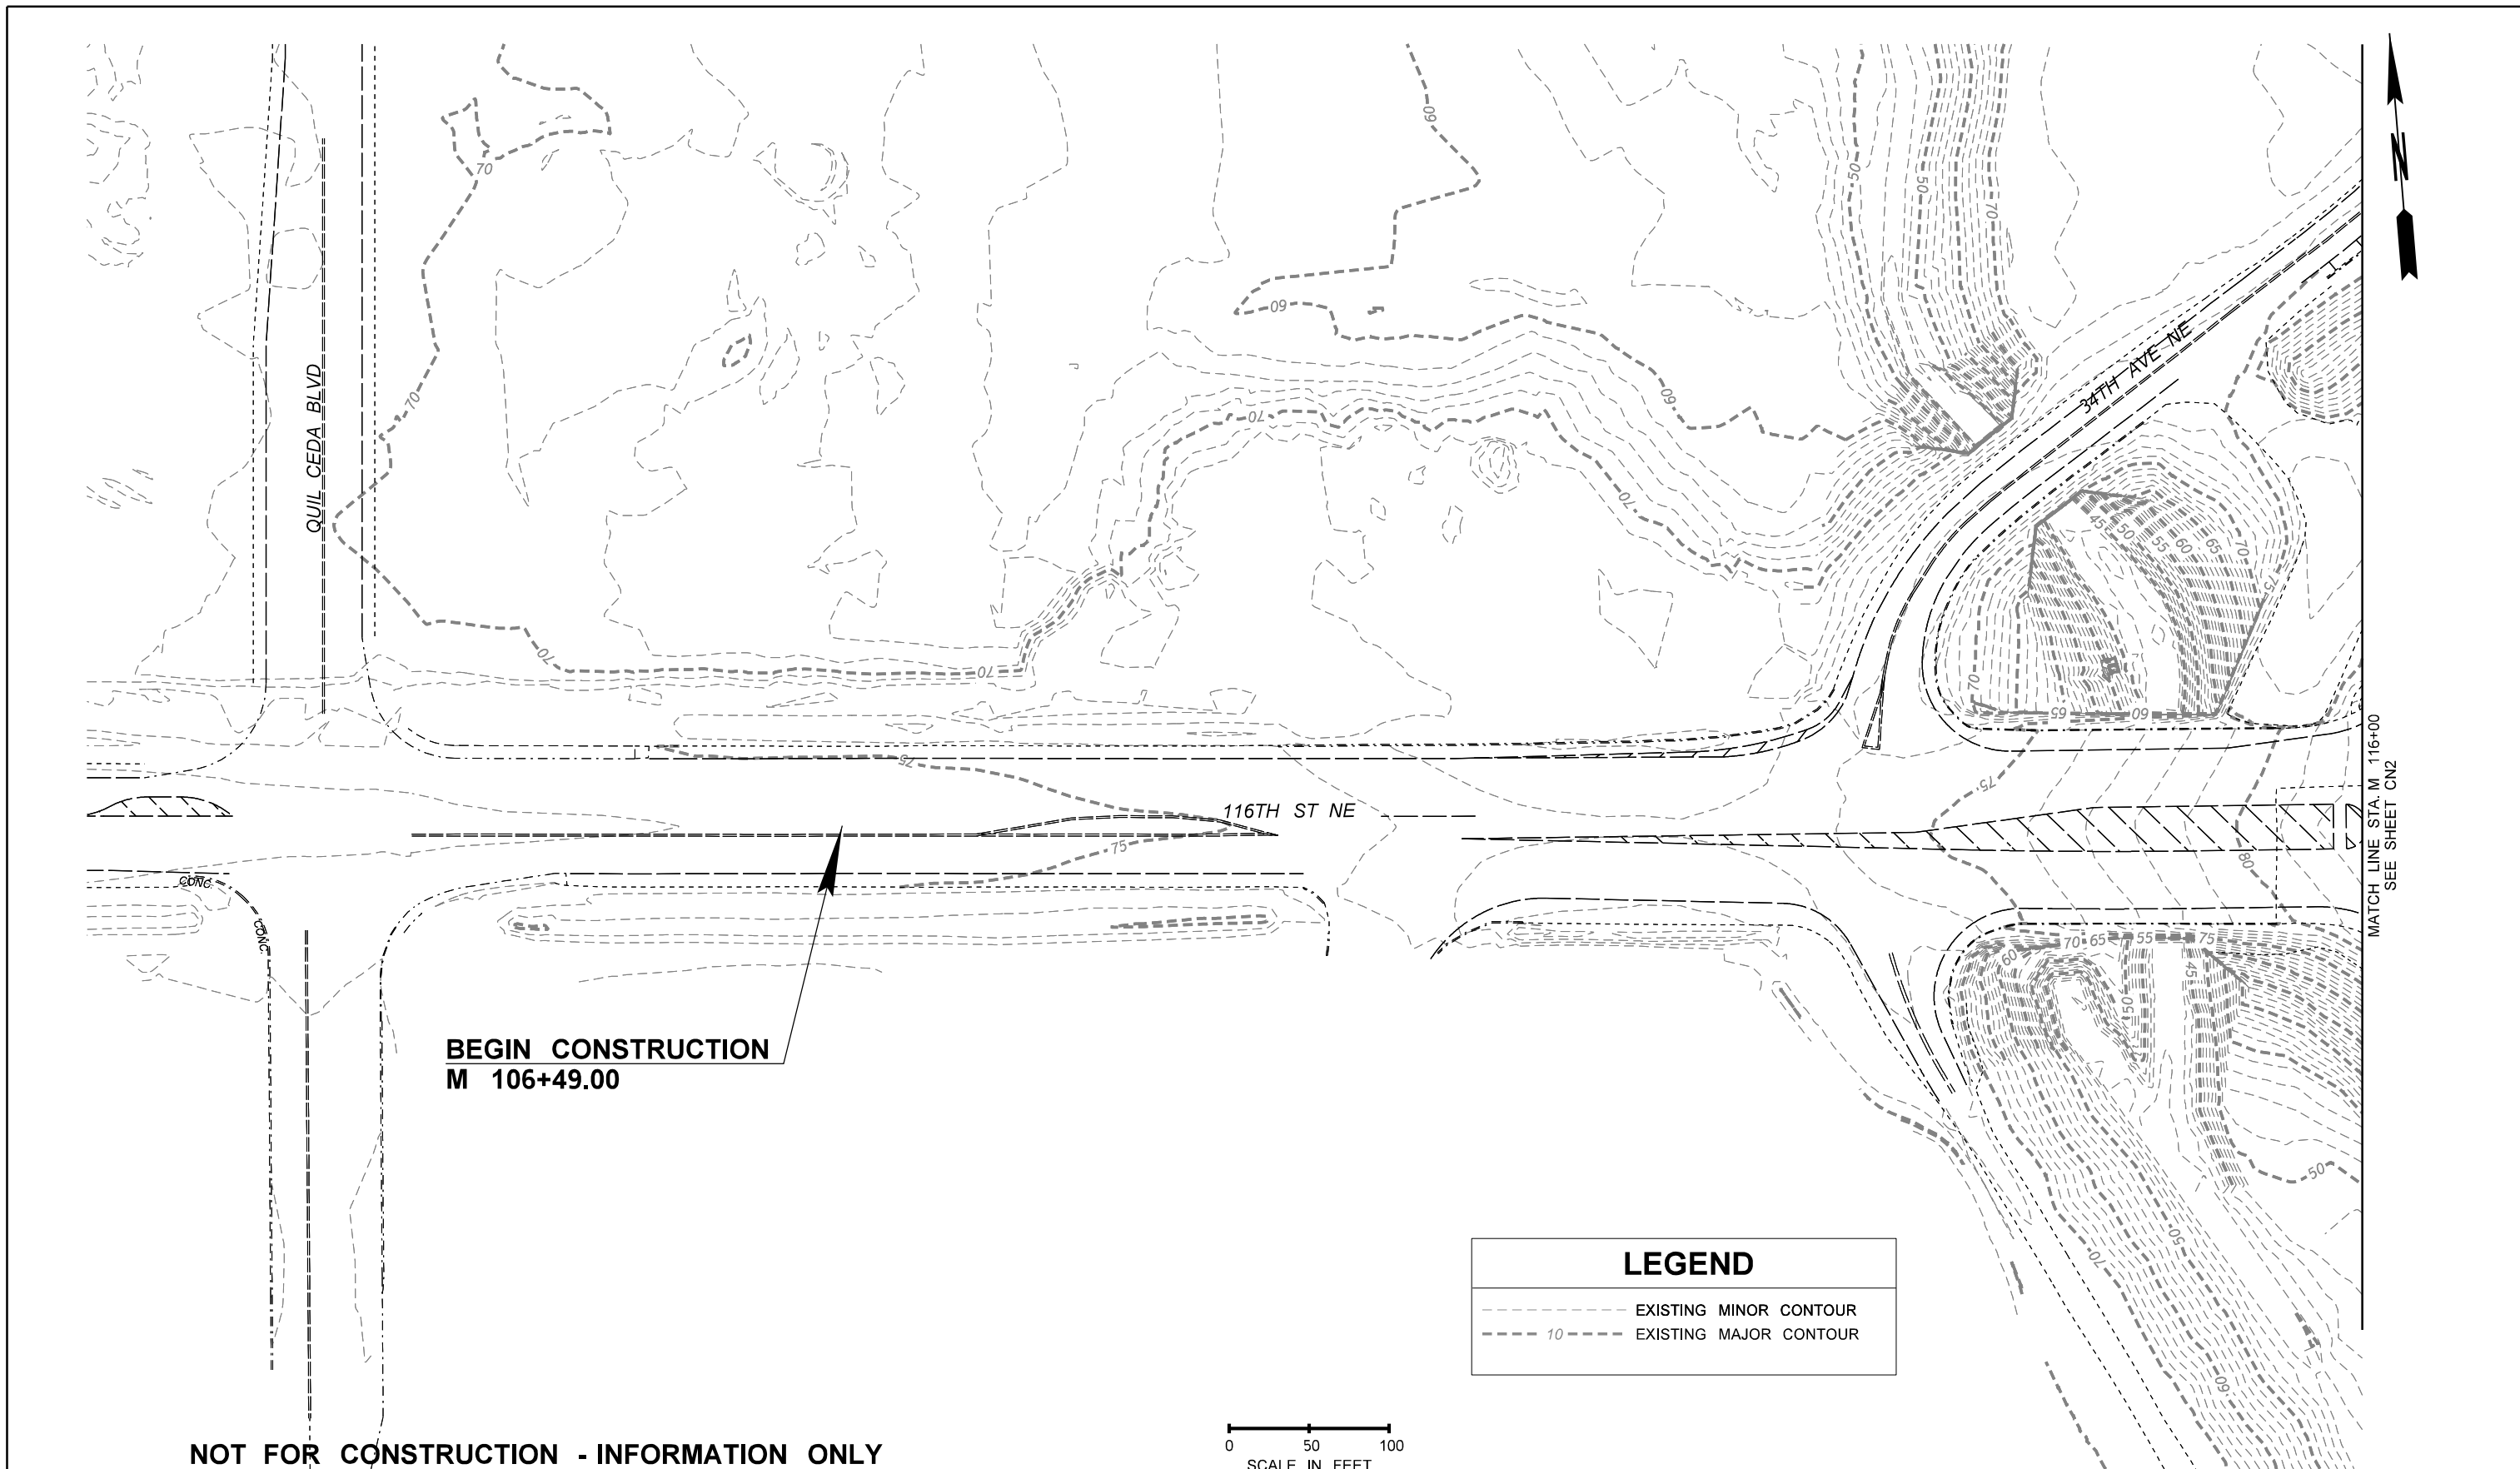


**NOT FOR CONSTRUCTION - INFORMATION ONLY**

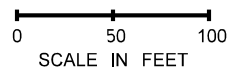

LEGEND	
	EXISTING MINOR CONTOUR
	EXISTING MAJOR CONTOUR


FILE NAME U:\PSO\Projects\Clients\1598-Tulalip Tribes\554-1598-095 116th-Ph4-PSE\99Svcs\CADD\ENGRWORK\Chetan\Contour Lines Only.dgn				FED.AID PROJ.NO.	
TIME	3:12:04 PM	REGION NO.	STATE	10 WASH	
DATE	10/6/2017	JOB NUMBER			
PLOTTED BY	sharmche	CONTRACT NO.	LOCATION NO.	DATE	
DESIGNED BY					
ENTERED BY				DATE	
CHECKED BY				DATE	
APPROVED BY				DATE	
	REVISION	DATE	BY	P.E. STAMP BOX	P.E. STAMP BOX

<p align="center"><b>I-5 / 116TH STREET NE INTERCHANGE IMPROVEMENTS PHASE 4 RAMPS</b></p>		Plot 6
		PLAN REF NO
<p align="center"><b>EXISTING CONTOURS</b></p>		SHEET
		OF SHEETS

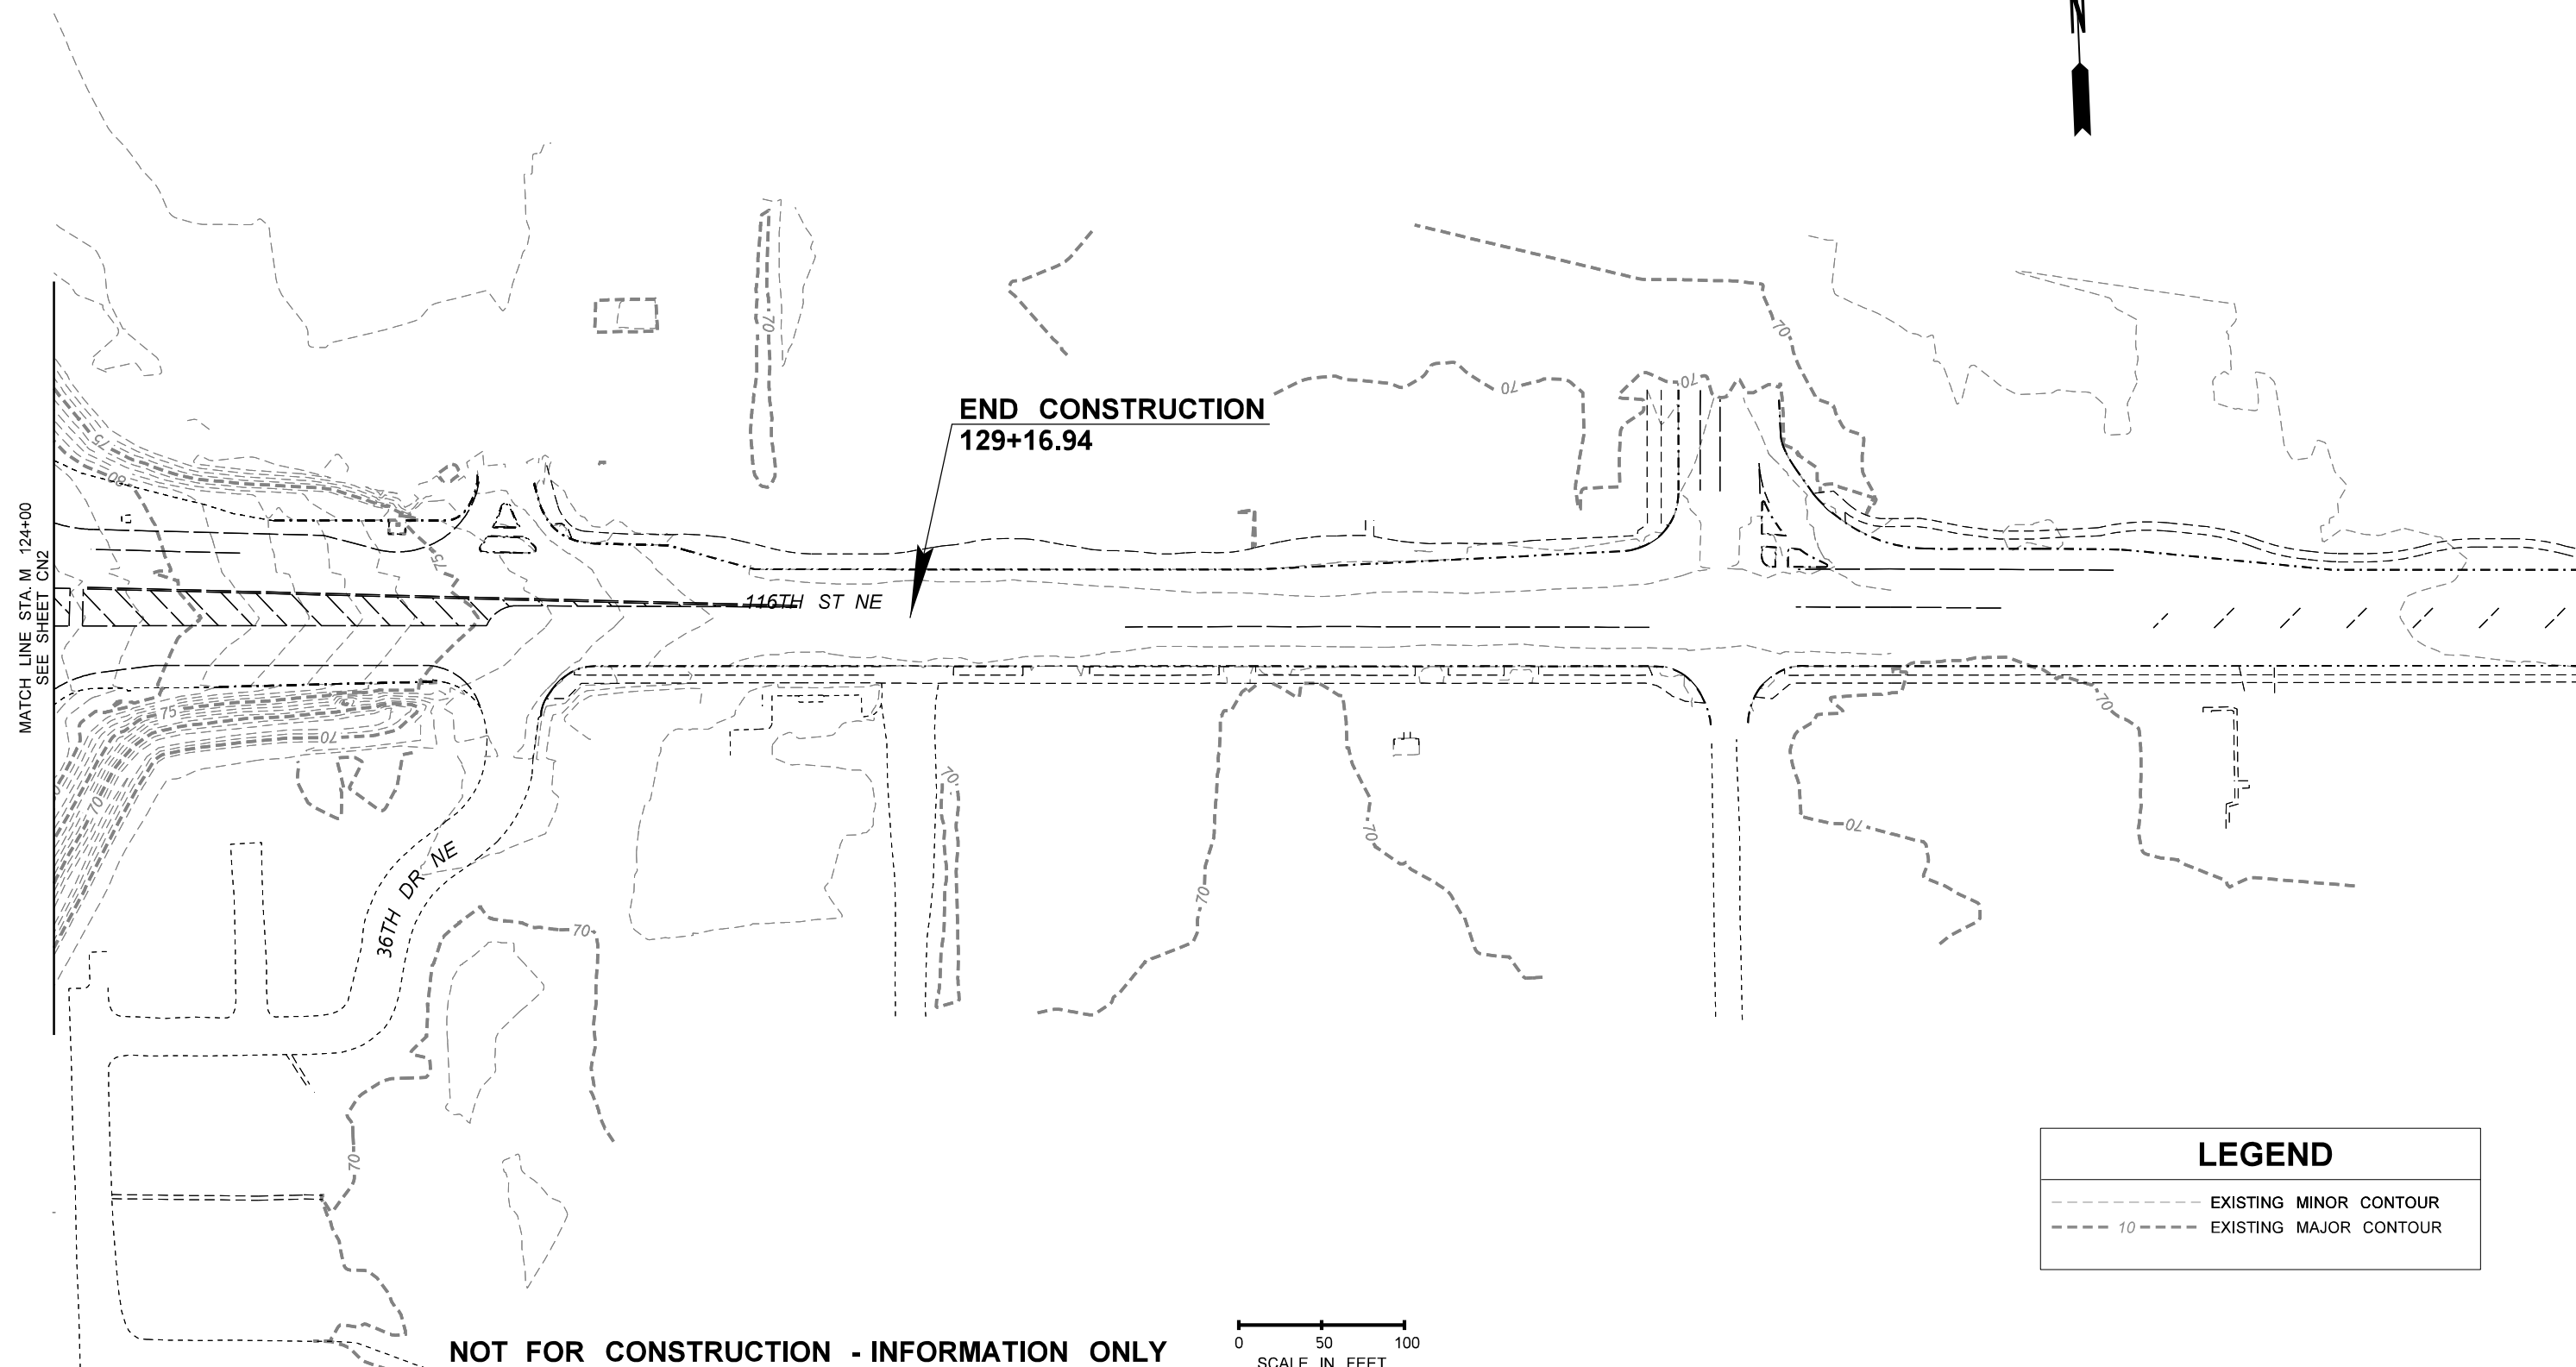

**NOT FOR CONSTRUCTION - INFORMATION ONLY**

LEGEND	
	EXISTING MINOR CONTOUR
	EXISTING MAJOR CONTOUR

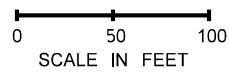

FILE NAME		U:\PSO\Projects\Clients\1598-TulalpTrbes\554-1598-095 116th-Ph4-PSE\99Svc\ICADD\ENGRWORK\Chetan\Contour Lines Only.dgn		FED.AID PROJ.NO.		Plot 7	
TIME	3:12:06 PM	REGION NO.	10	STATE	WASH	PLAN REF NO.	
DATE	10/6/2017	JOB NUMBER		LOCATION NO.		SHEET	
PLOTTED BY	sharmche	CONTRACT NO.				OF	
DESIGNED BY						SHEETS	
ENTERED BY							
CHECKED BY							
APPROVED BY							
	REVISION	DATE	BY	P.E. STAMP BOX	DATE	P.E. STAMP BOX	DATE

**I-5 / 116TH STREET NE  
INTERCHANGE IMPROVEMENTS  
PHASE 4 RAMPS  
EXISTING CONTOURS**