


PATH: U:\PSO\Projects\Clients\1598-TulipTribes\554-1598-113 116thRampWorkOrders\995Sec\CADD\DWG\ PLOTTED BY: purgaban DATE: Tuesday, August 21, 2018 4:22:26 PM LAYOUT: PM5

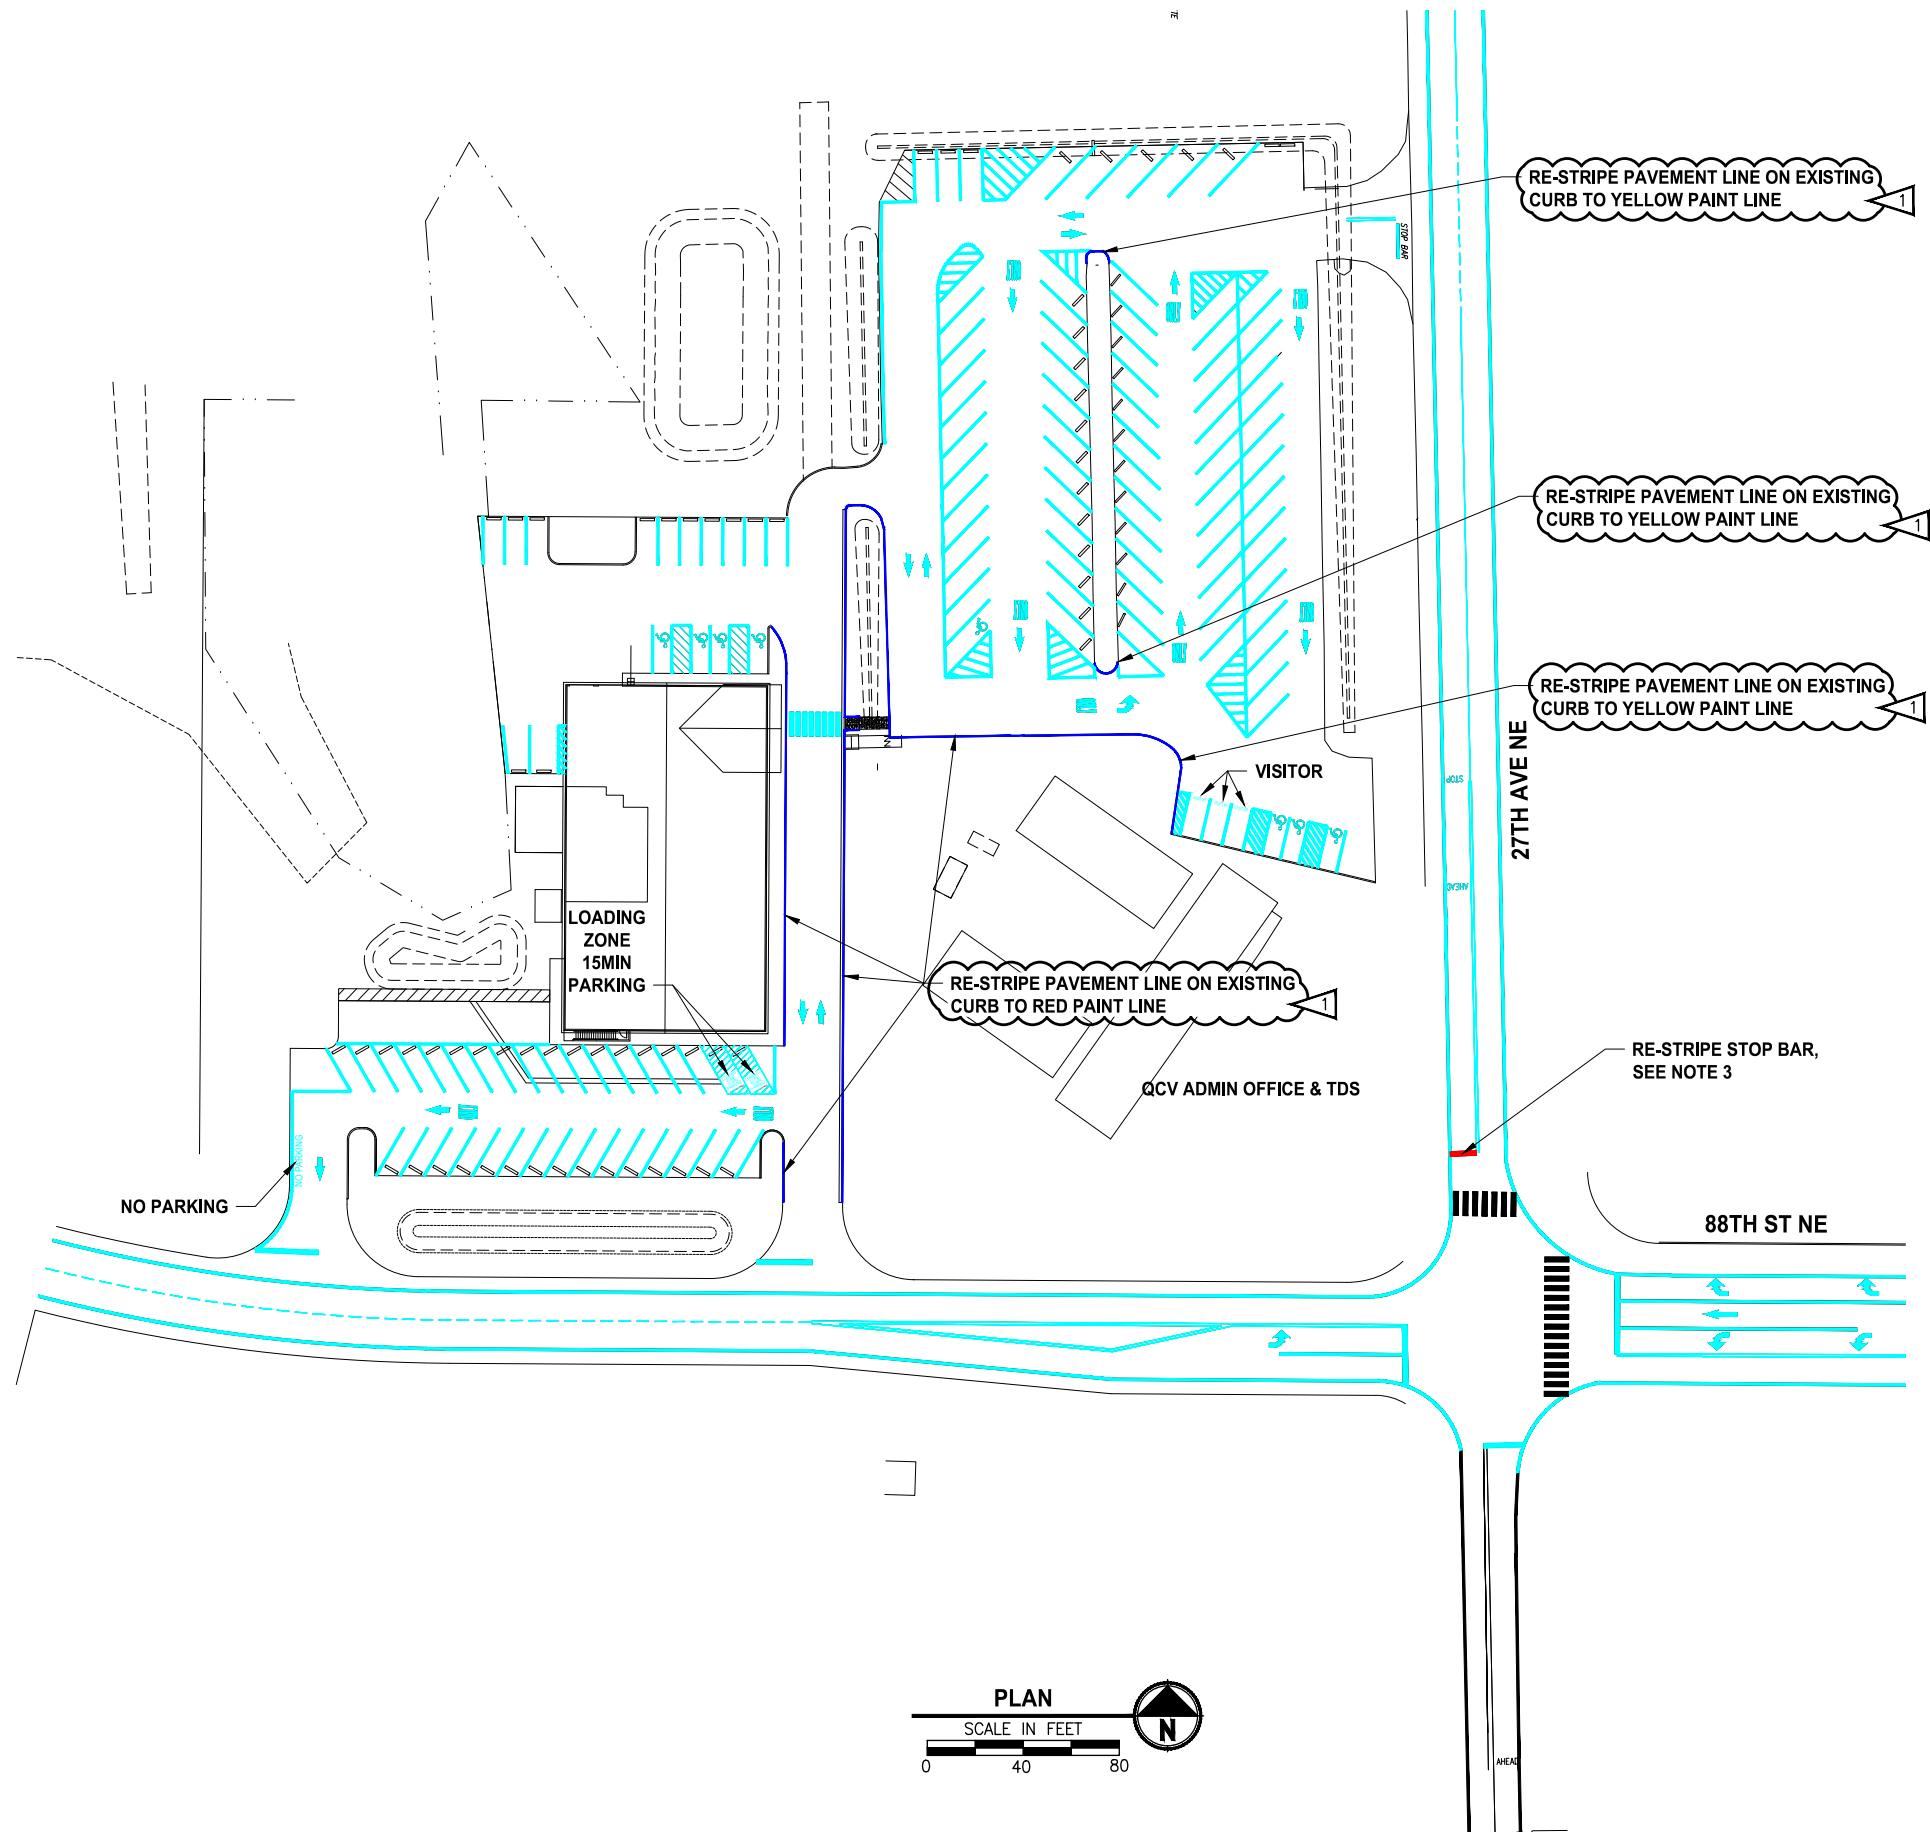

NOTES:

1. PAVEMENT SURFACE SHALL BE PREPARED FOR THE NEW MARKINGS, INCLUDING COMPLETE REMOVAL OF THE OLD PAVEMENT MARKING PER SECTION 8-22 OF THE WSDOT STANDARD SPECIFICATION.
2. RE-STRIPING OF EXISTING PAVEMENT LINES AND MARKINGS TO PAINT LINES AND MARKINGS ARE IN **CYAN**. MATCH EXISTING PAVEMENT MARKING TYPE.
3. RE-STRIPING OF EXISTING PAVEMENT LINES AND MARKINGS TO PLASTIC LINES AND MARKINGS ARE IN **RED**. MATCH EXISTING PAVEMENT MARKING TYPE.
4. RE-STRIPING OF EXISTING TWO-WAY LEFT TURN CENTER LANES TO PAINT YELLOW DOUBLE CENTERLINES ARE IN **ORANGE**.
5. RE-INSTALLATION OF EXISTING WHITE RAISED PAVEMENT MARKERS ARE IN **GREEN**. MATCH EXISTING RAISED PAVEMENT MARKERS TYPE.
6. RE-INSTALLATION OF EXISTING YELLOW RAISED PAVEMENT MARKERS ARE IN **MAGENTA**. MATCH EXISTING RAISED PAVEMENT MARKERS TYPE.
7. RE-STRIPING OF PAVEMENT LINES ON EXISTING CURBS TO **PAINT** LINES ARE IN **BLUE**. MATCH EXISTING COLOR.

REVISIONS	DATE	BY	DESIGNED
1	ADDENDUM #1	8/21/18	JJ
			DRAWN B. PURGANAN
			CHECKED J. JUN
			APPROVED H. LONGFELLOW

ONE INCH AT FULL SCALE. IF NOT, SCALE ACCORDINGLY
FILE NAME PS1598113P01T01PM-01
JOB No. 554-1598-113 P01 T01
DATE APRIL 2018

Parametrix
ENGINEERING . PLANNING . ENVIRONMENTAL SCIENCES

1019 39TH AVENUE SE, SUITE 100 | PUYALLUP, WA 98374
P 253.604.6600
WWW.PARAMETRIX.COM

PROJECT NAME

PAVEMENT MARKING MAINTENANCE 2017
THE TULALIP TRIBES

TULALIP, WASHINGTON

PAVEMENT MARKING PLAN

DRAWING NO.
6 OF 13

PM5

