



NOTE:
1. LIGHT GAUGE "TRUSS STEEL"
TRUSSES AS MANUFACTURED
BY PACIFIC PANEL & STEEL
TRUSS 503-381-3914

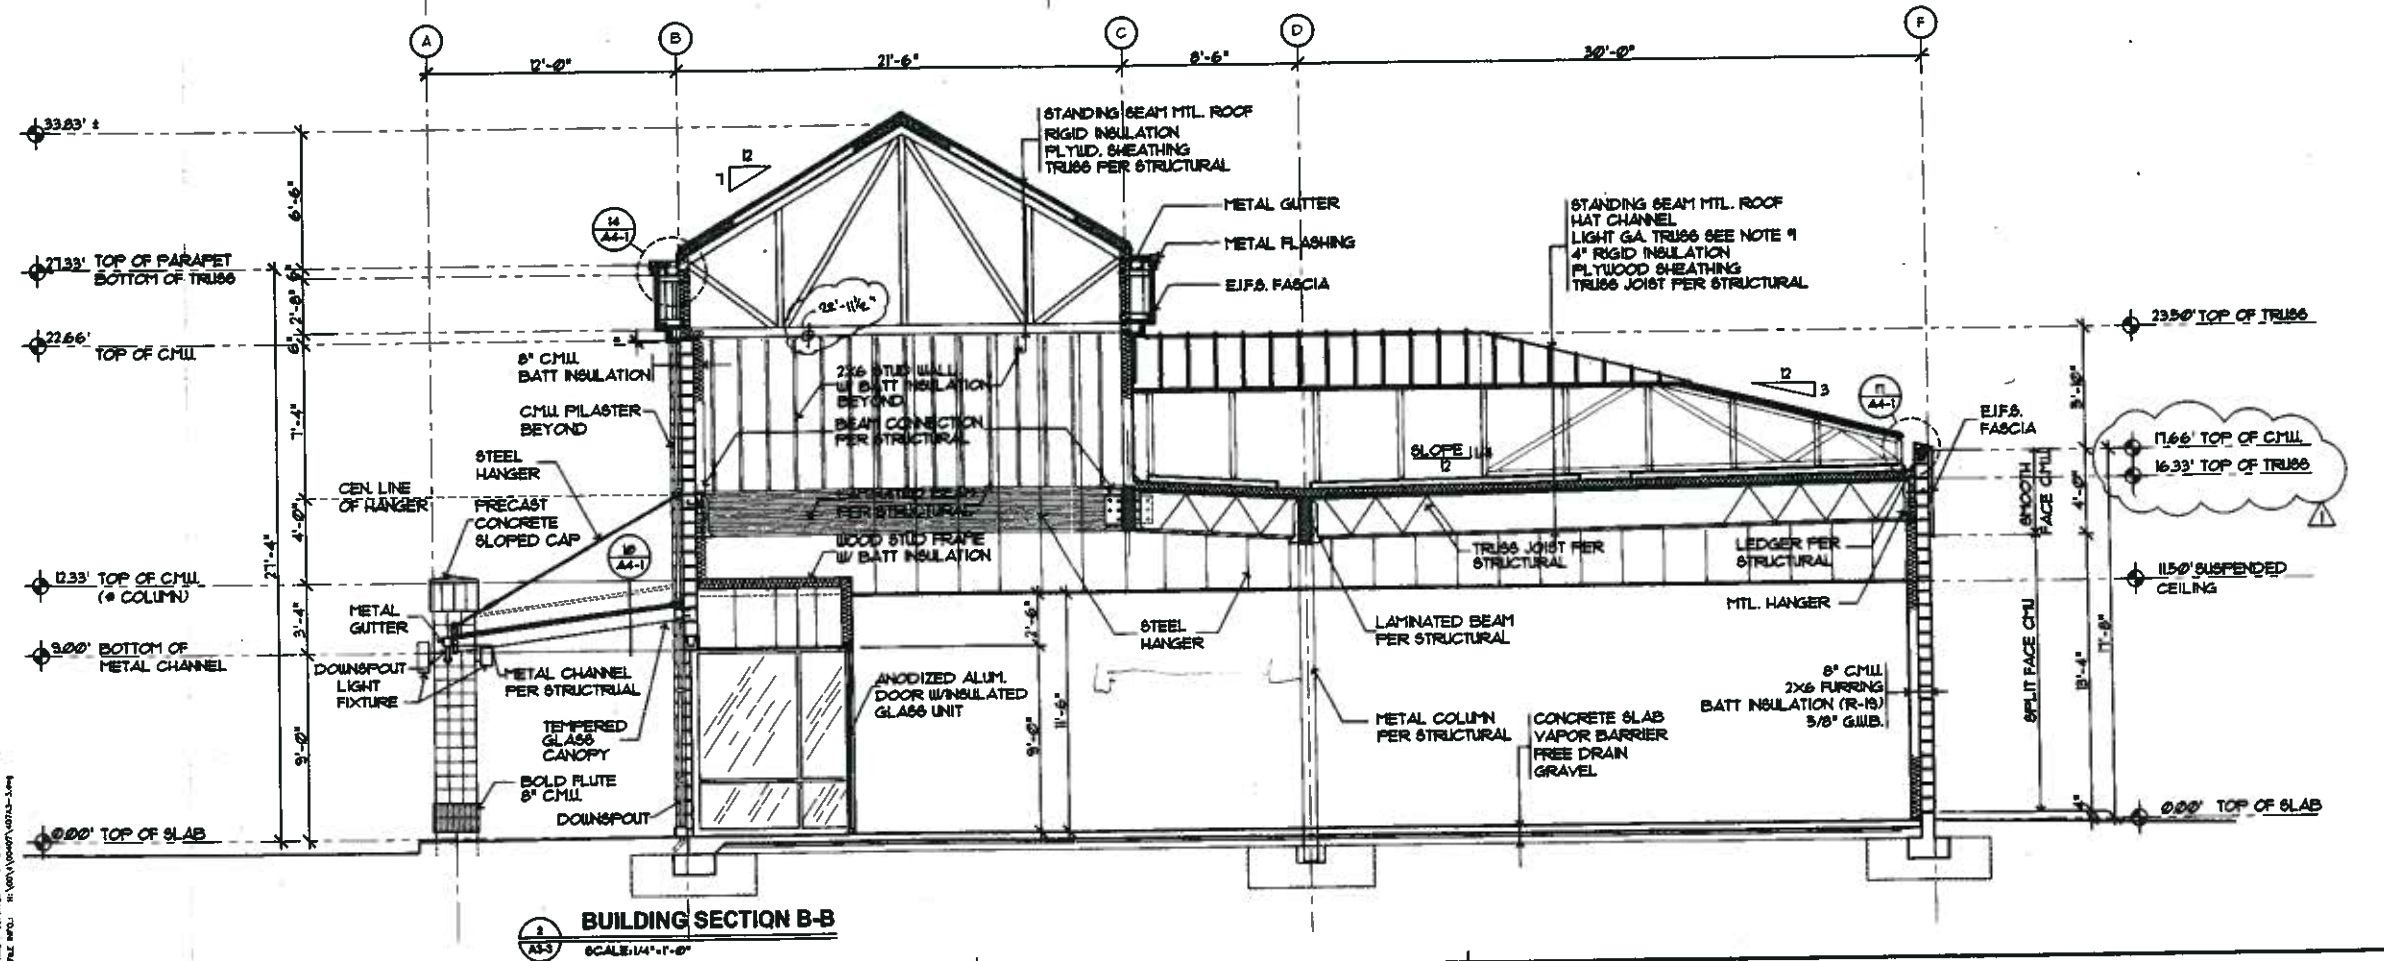

TULALIP RETAIL CENTER

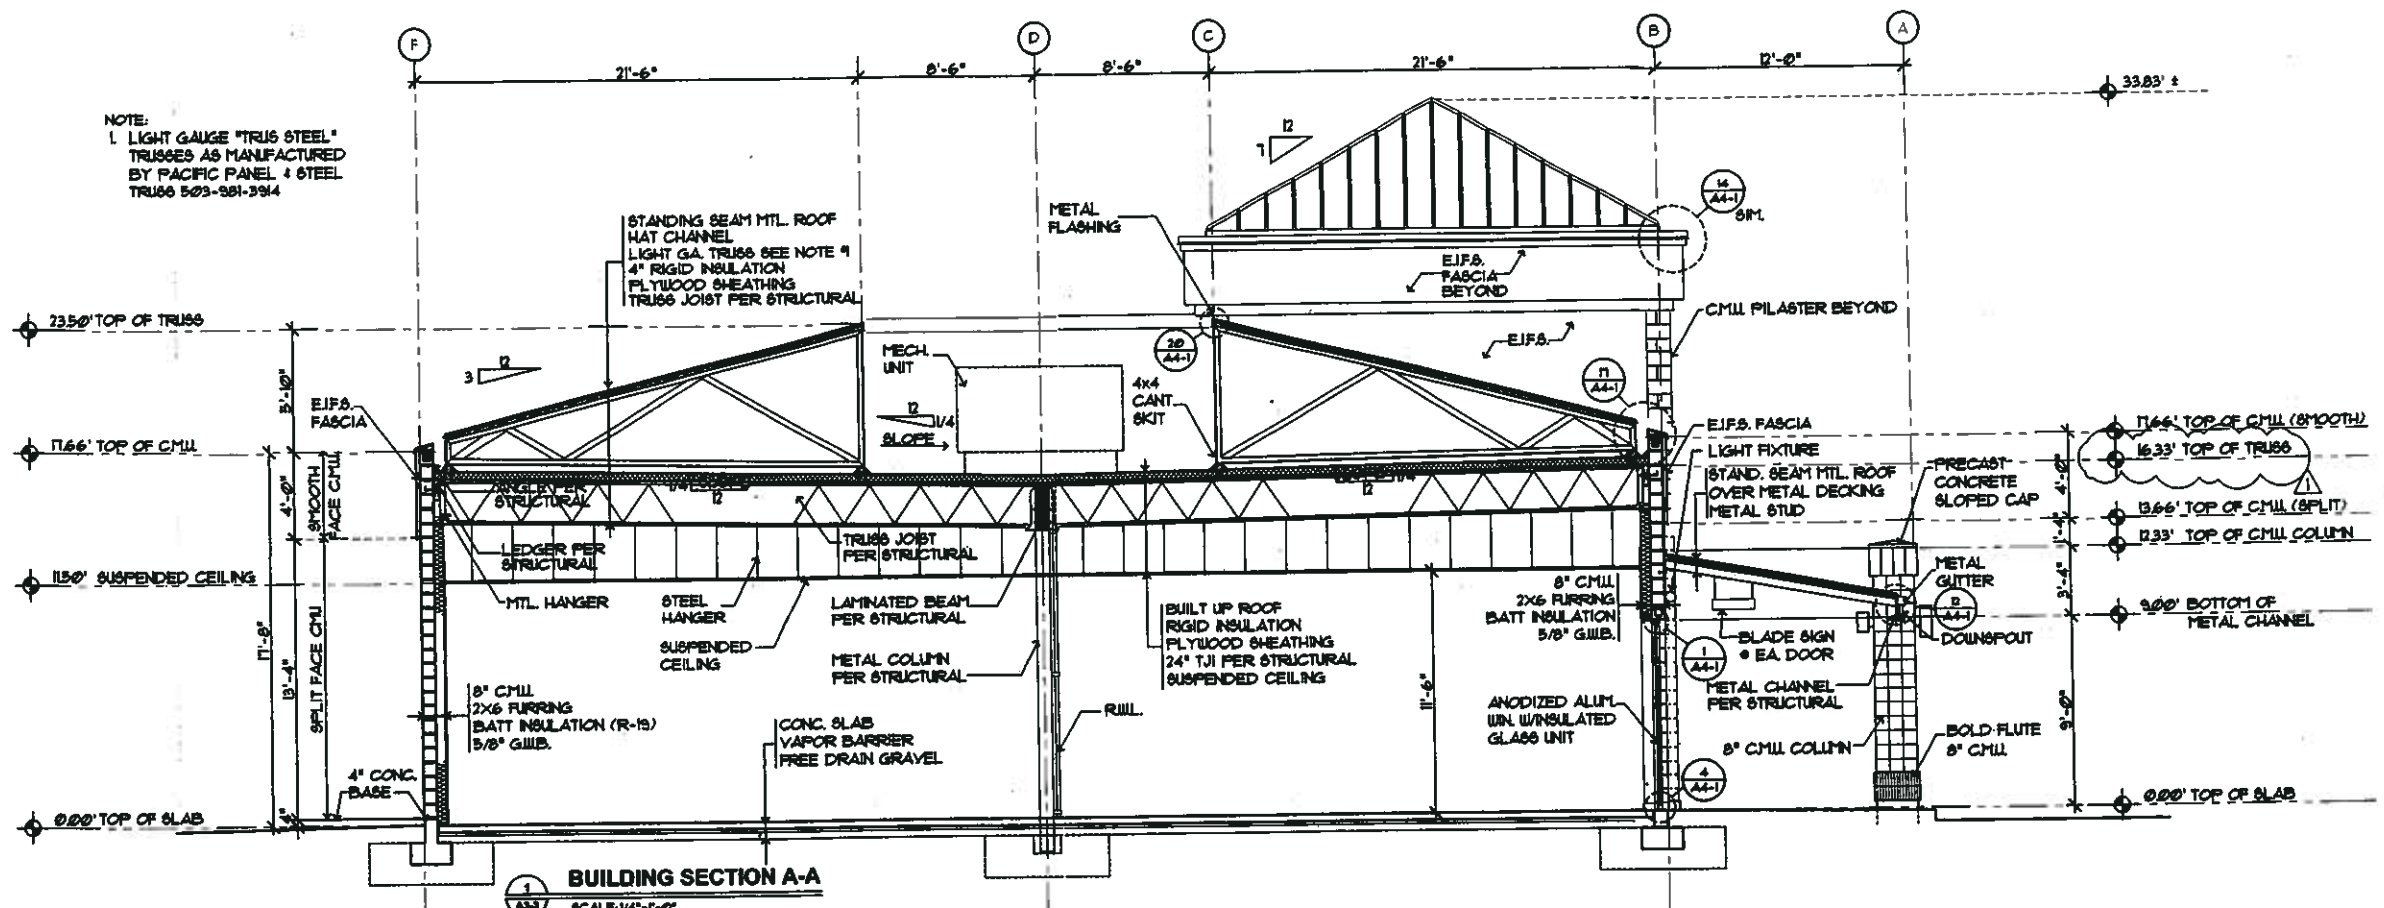

QUIL CEDA PARK
TULALIP, WASHINGTON

3/27/01	Construction Set	
01/22/01	REVISION 1	
2/10/01	BID SET	
1/18/01	PERMIT SET	
3/20/00	PRELIMINARY	
REV	DATE	DESCRIPTION
PROJECT MANAGER	JAR	
ARCHITECT/ENGINEER	JAR	
DRAWN BY	AS	DATE 10/26/00
CHECKED BY	JUM	DATE

Ruhl-Parr & Associates
Architects Planners
A Professional Service Corporation
300 13th Ave. S.E. Suite 100
Bellevue, WA 98005-3200 (206) 444-4400
Architectural-Planner
(206) 444-4400 Fax

DRAWING TITLE	SECTION NO.
BUILDING SECTIONS	A3-3
JOB NUMBER	PRINT DATE
00-40773	